


Main Space Lower Balcony

Lower Balcony



This balcony is available for both standing audiences and for performers. It also provides excellent vantage points for photography and filming. There are both 13A and 32A TP power supplies available in this area, and there is provision for data services in this space. There are rigging points and a fixed scaffolding pipe along the front of this balcony (unwired, but there is dimmed power on sockapex in the vicinity).

Click on the floorplan below for an enlargement or download the high resolution PDF using the link to the left.

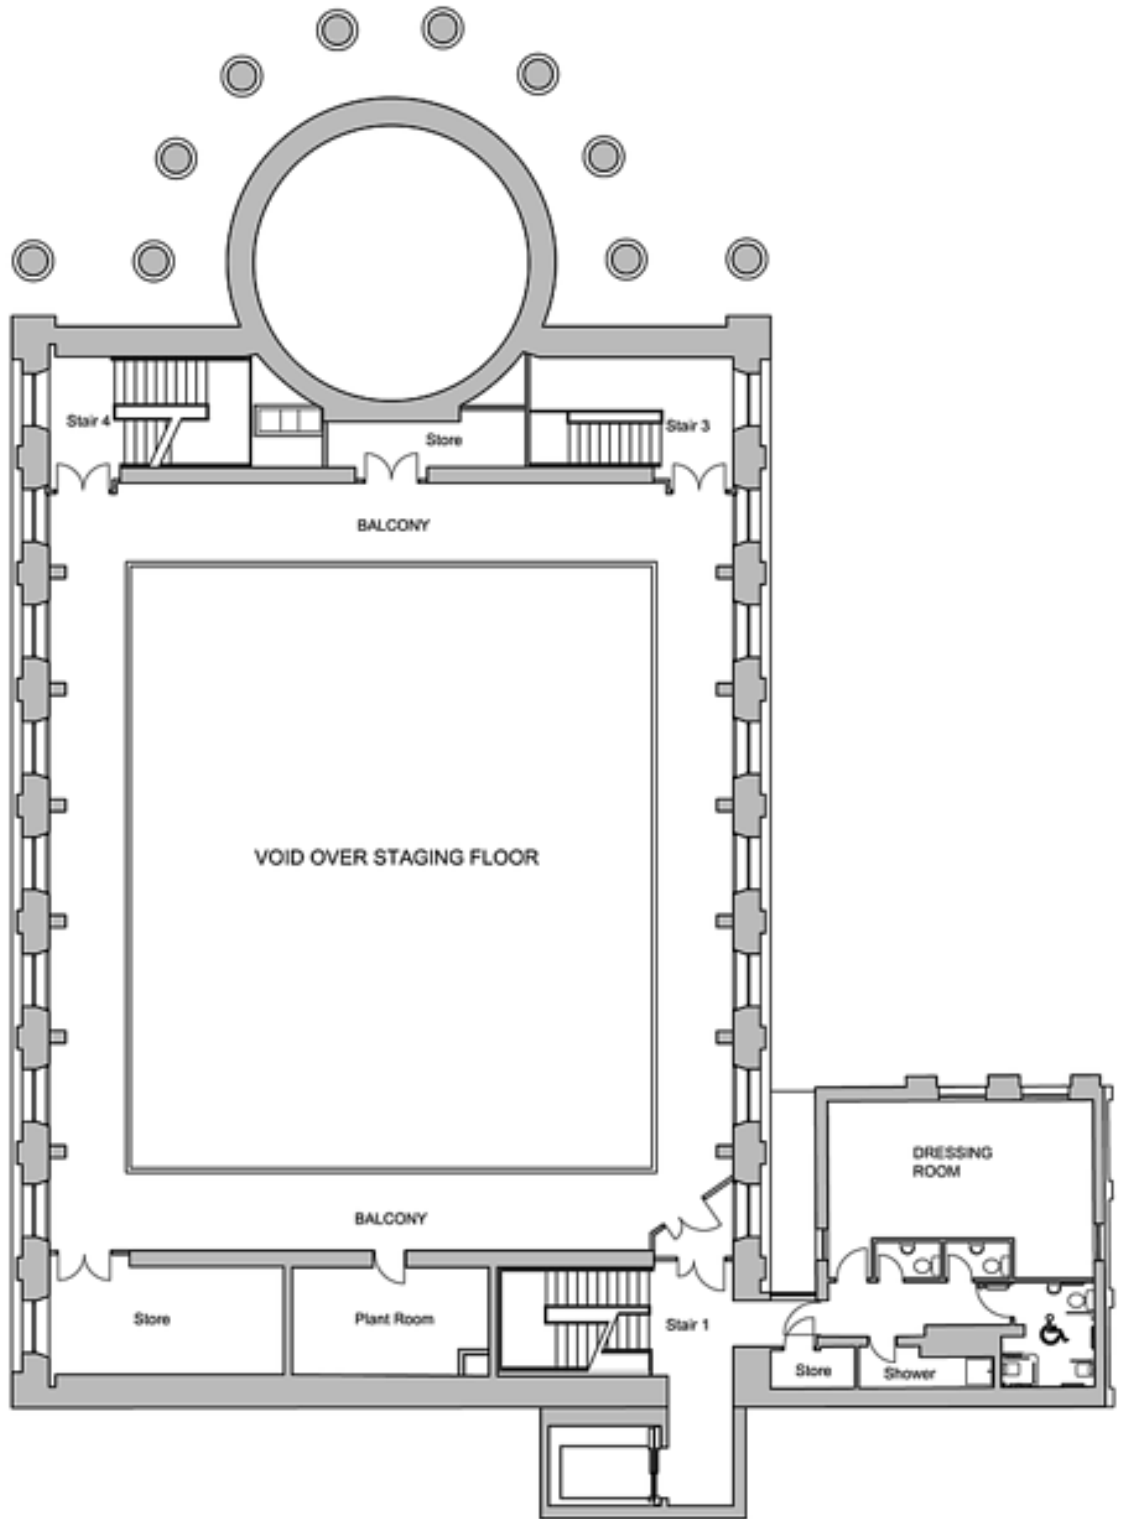

SECOND FLOOR



contract
THE BLACKIE

drawing
SECOND FLOOR

dwg no.
3389 SK203

scale
1:200

FloorPlan Download:  [Floorplan Master File](#)

Source URL (retrieved on 25/02/2020 - 12:50):

<http://www.theblack-e.co.uk/content/rentals/main-space-lower-balcony>