


Main Space Upper Balcony

Third Floor

The third floor provides access to our second level balcony and the sound and lighting store room.

Click on the floorplan below for an enlargement or download the high resolution PDF at the foot of the page.

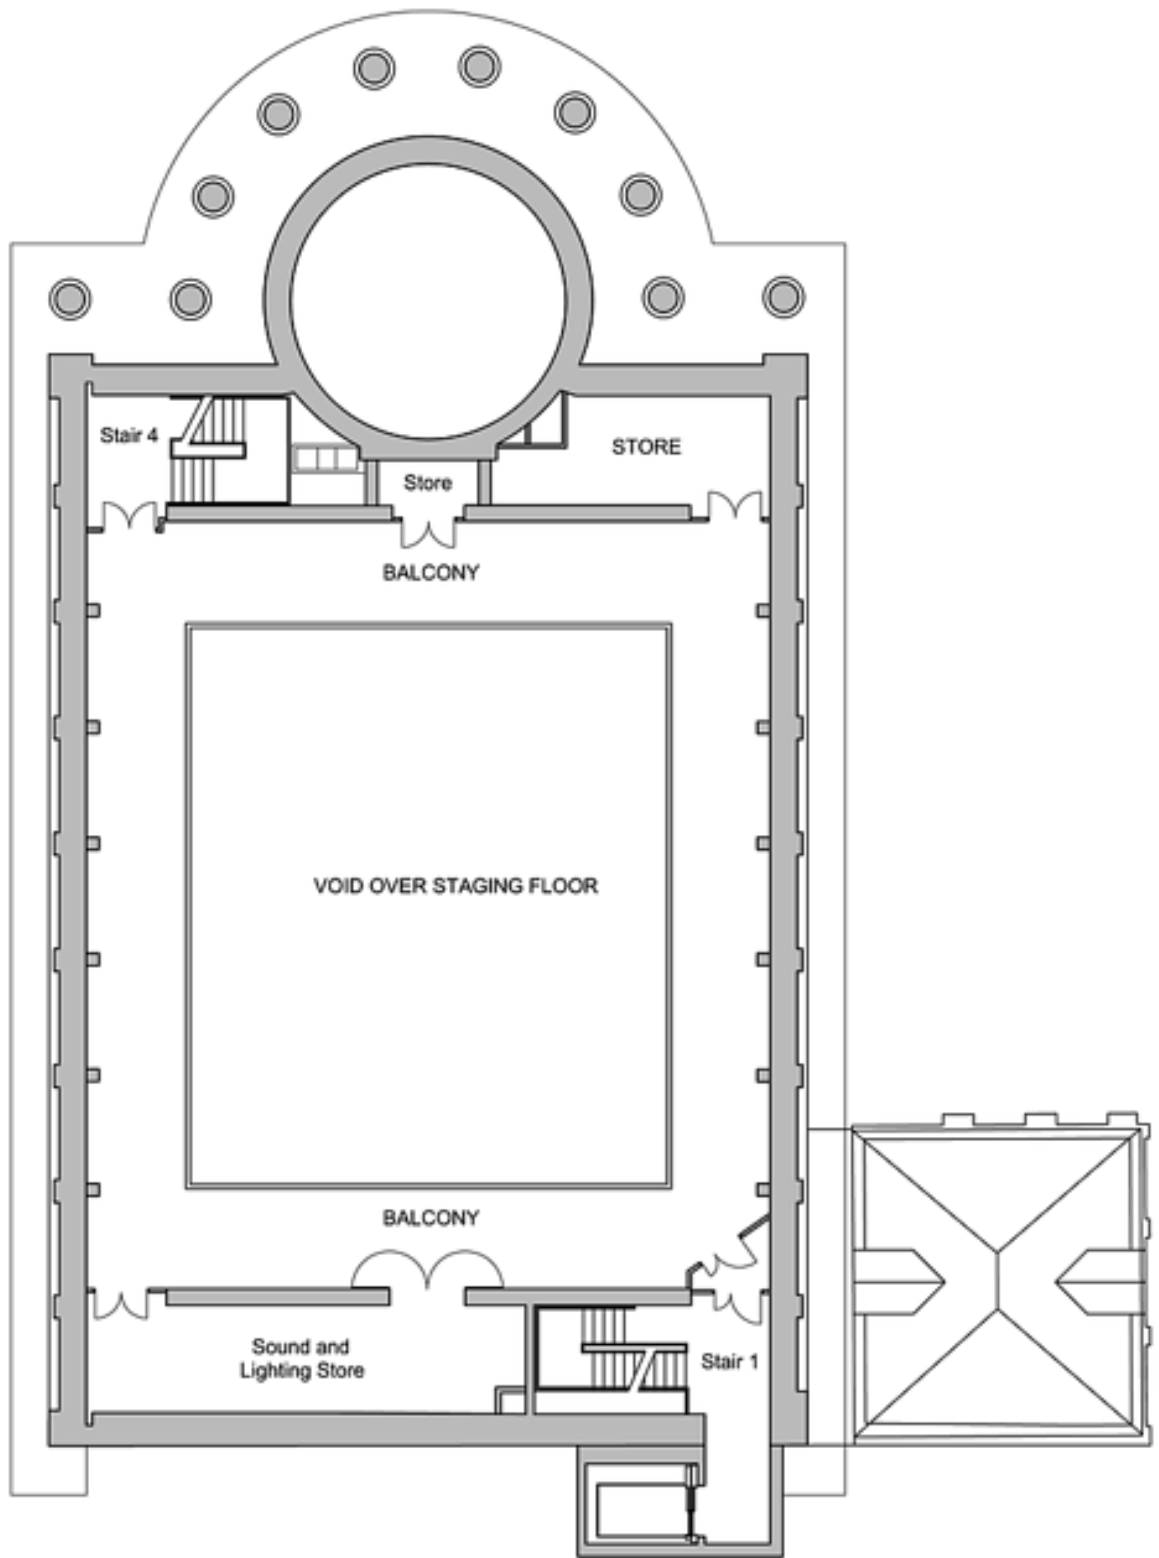

THIRD FLOOR



contract
THE BLACKIE

drawing
THIRD FLOOR

deg no.
3389 SK204

scale
1:200

FloorPlan Download:  [Floorplan Master File](#)

Source URL (retrieved on 25/02/2020 - 12:20):

<http://www.theblack-e.co.uk/content/rentals/main-space-upper-balcony>